
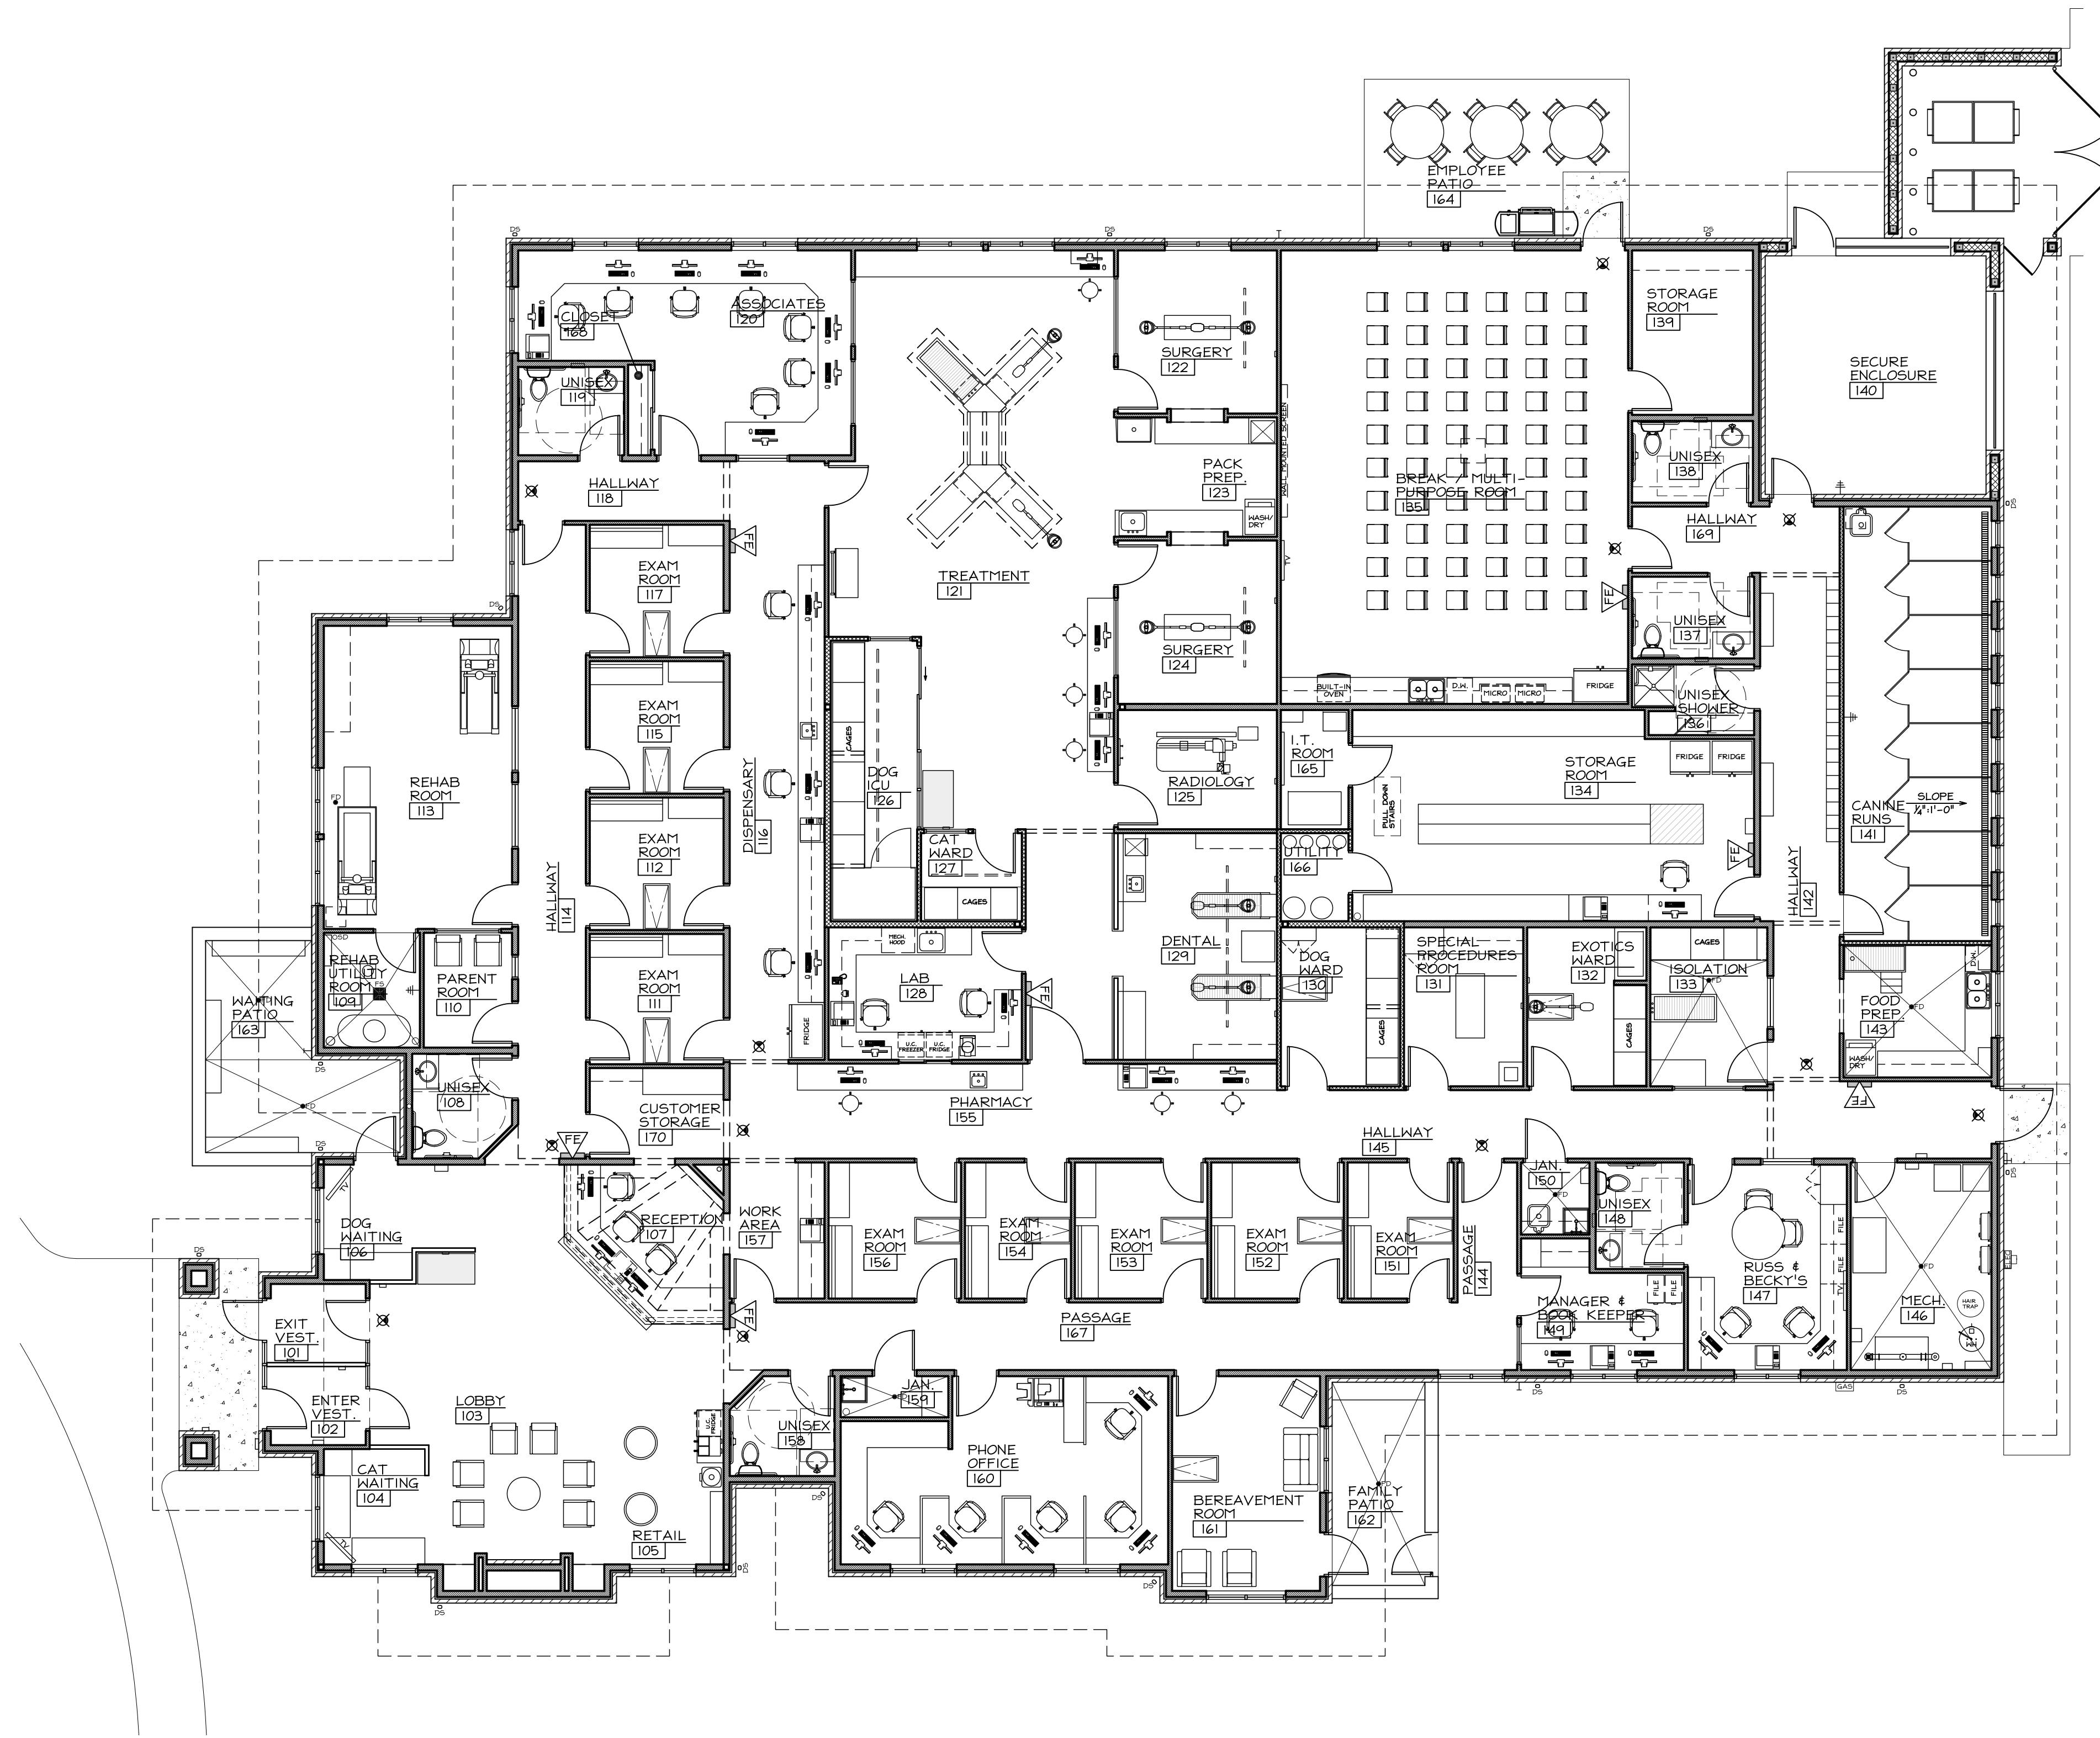


CLERESTORY PLAN
SCALE: 1/8" = 1'-0"

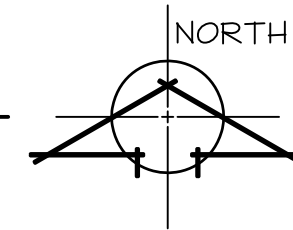

FLOOR PLAN

11,836 S.F.

SCALE: 1/8" = 1'-0"

